


DETAIL "B/D6"
VERTICAL END
(AT LEAN-TO WALL)

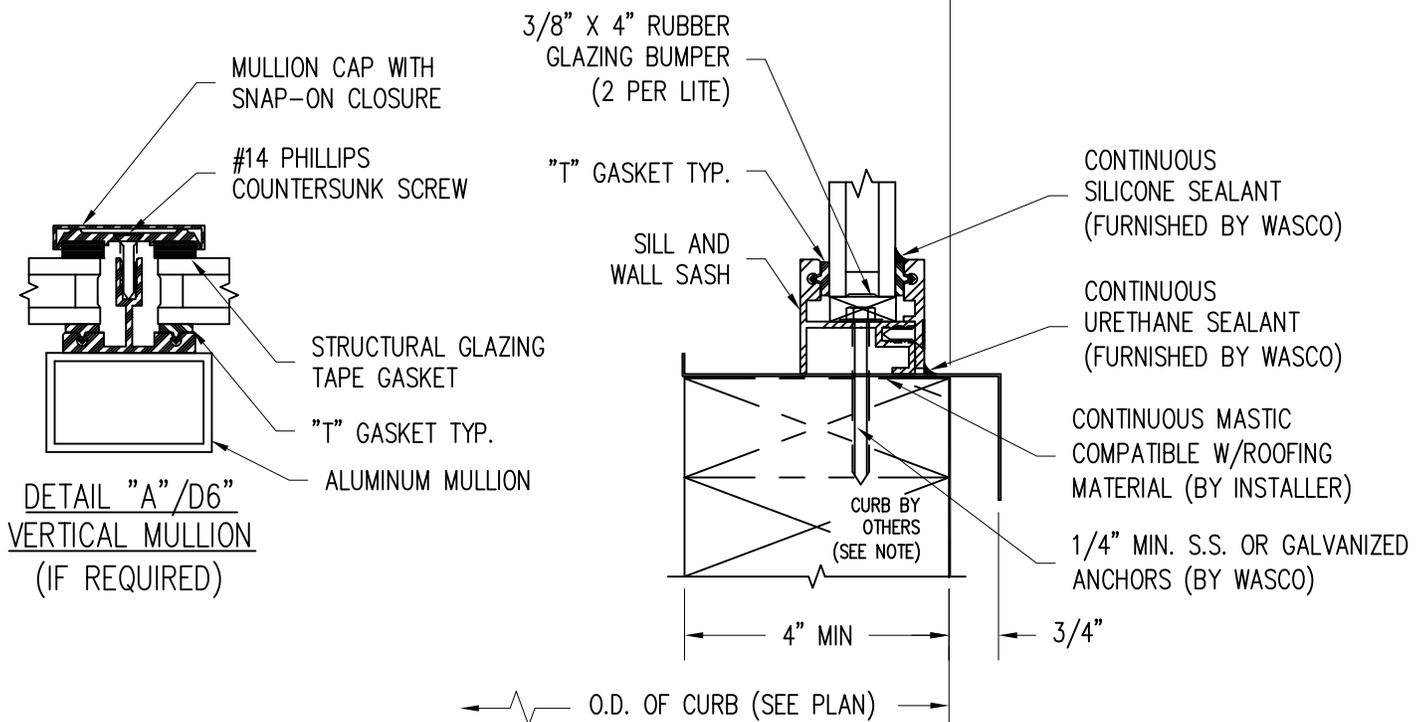

DETAIL "A"/D6"
VERTICAL MULLION
(IF REQUIRED)

Wasco Part of
VELUX Commercial

VELUX Wells
85 Spencer Dr, Unit A
Wells, ME 04090
1-800-88-VELUX
veluxusa.com

PINNACLE 900
VERTICAL END
DETAIL

D6