

CUSTOMER VERIFICATION REQUIRED

PLEASE INITIAL
SUBSEQUENT SHEETS

"REVIEWED" STAMPS ARE NOT ACCEPTED

UNIT(S) DETAILED ARE AS REQUESTED IN THE BID INVITATION.

THESE DETAILS ACCURATELY REFLECT THE FIELD DIMENSIONS AND CONDITIONS.

AND ARE RELEASED FOR FABRICATION.

☐ APPROVED:

☐ REJECTED:

☐ APPROVED AS NOTED (PER REVIEW BY WASCO):

BY: _____

DATE: _____

GENERAL NOTES:

- 1) UNITS ARE AVAILABLE IN 5:12, 7:12 AND 12:12 PITCHES ONLY.
- 2) MAXIMUM AVAILABLE O.D.CURB DIMENSION IS 6'-10".
- 3) SYSTEM DESIGNED FOR 1 1/8" INSULATING GLASS WITH .060 SGP LAMINATE ONLY.
- 4) SKYLIGHTS ARE DESIGNED TO SUPPORT A MAXIMUM 80 psf POSITIVE LOAD PLUS ALL DEAD LOADS WITH MAXIMUM DEFLECTION OF L/175.
- 5) UNITS ARE SHIPPED ASSEMBLED AND UNGLAZED UNLESS QUOTED OTHERWISE.
- 6) SUPPORTING CURB CONSTRUCTION MUST BE CAPABLE OF SUPPORTING ALL HORIZONTAL AND VERTICAL LOADS IMPOSED BY THE SKYLIGHT ONTO THE CURB.
- 7) INSTALLATION OF SKYLIGHTS IS BY OTHERS.
- 8) OFF-LOADING OF SKYLIGHTS IS THE RESPONSIBILITY OF THE CUSTOMER.

MODEL	OD CURB (82" MAX)	PITCH	QUANTITY	
C_PY		5:12		
C-PY		7:12		
C-PY		12:12		

INSULATING GLASS SPECIFICATION		COLOR	
OUTER LAYER (1/4 TEMP)			
1/2" SPACE FILL		AIR	ARGON
INNER LAYER (3/16 ANN, .060 SGP, 3/16 ANN)			

METAL FINISH

MILL

LIGHT BRZ ANODIZED

CLEAR ANODIZE

KYNAR

COLOR _____

DARK BRZ ANODIZE

BAKED ENAMEL

COLOR _____

MED BRZ ANODIZE

DESIGN PRESSURE: 80 PSF +/-

CLASSIC PYRAMID/FPA/NON-IMPACT/14417.1

SALES ORDER #:

PROJECT NAME:

LOCATION:

CUSTOMER:

WASCO REP:

NOTE: THESE DRAWINGS AND THE DESIGNS DEPICTED IN THEM, ARE THE PROPERTY OF VELUX AMERICA, LLC. AND CANNOT BE COPIED OR TRANSMITTED IN ANY FORM WITHOUT THE EXPRESS WRITTEN PERMISSION OF SAME.

DATE: 08/2018

SAFETY CONSIDERATIONS: VELUX SKYLIGHTS ARE DESIGNED TO WITHSTAND NORMAL ELEMENTS OF THE WEATHER. THEY ARE NOT DESIGNED TO WITHSTAND HUMAN IMPACT OR FALLING OBJECTS. THESE SKYLIGHTS SHOULD NOT BE WALKED UPON UNDER ANY CIRCUMSTANCES. THE OWNER OR DESIGNER SHOULD RESTRICT ACCESS ONLY TO AUTHORIZED PERSONNEL WHO HAVE BEEN ADEQUATELY CAUTIONED AS TO THE LOCATION OF THE SKYLIGHT AND INFORMED OF THE WARNING ABOVE OR SAID OWNER SHOULD PROVIDE PROTECTIVE GUARDRAILS OR SCREENS AROUND THE SKYLIGHT.

VELUX Wells

85 Spencer Dr. Unit A

Wells, ME 04090

1-800-88-VELUX


veluxusa.com

Wasco


Part of

VELUX®


Commercial

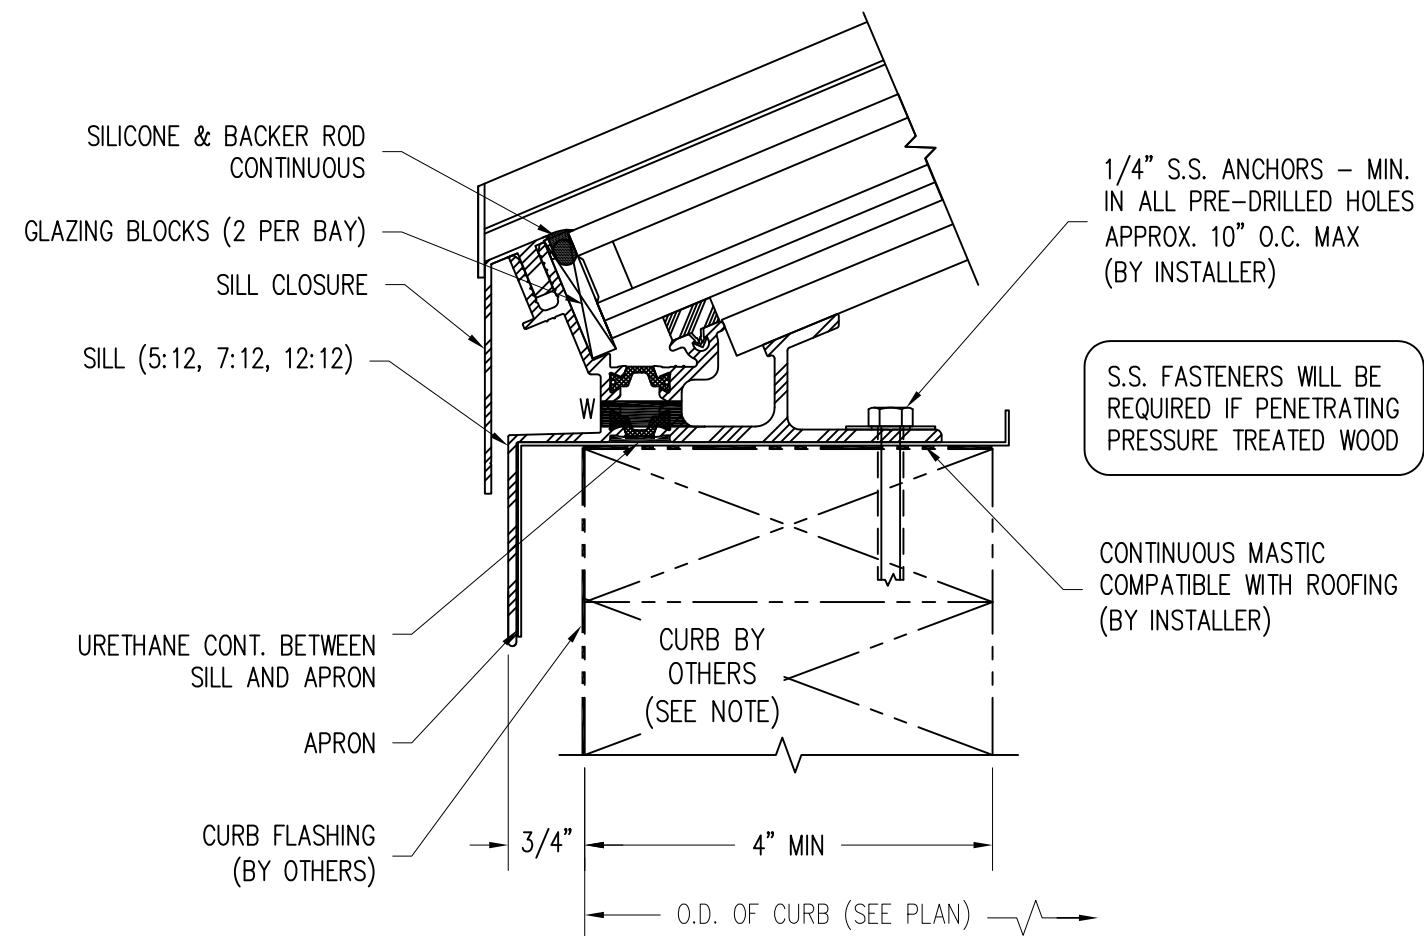

1
2 SILL SECTION
SCALE: 6" = 1'

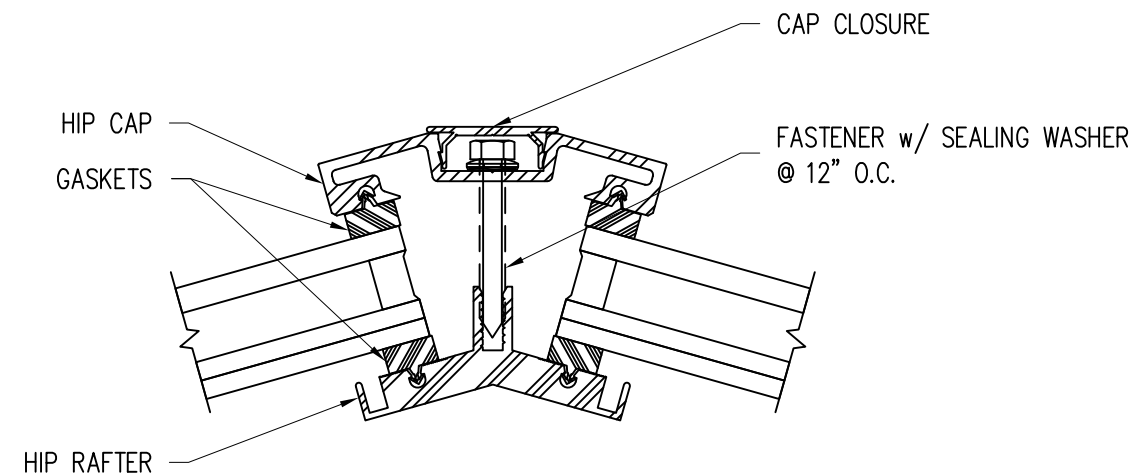

2
2 HIP SECTION
SCALE: 6" = 1'

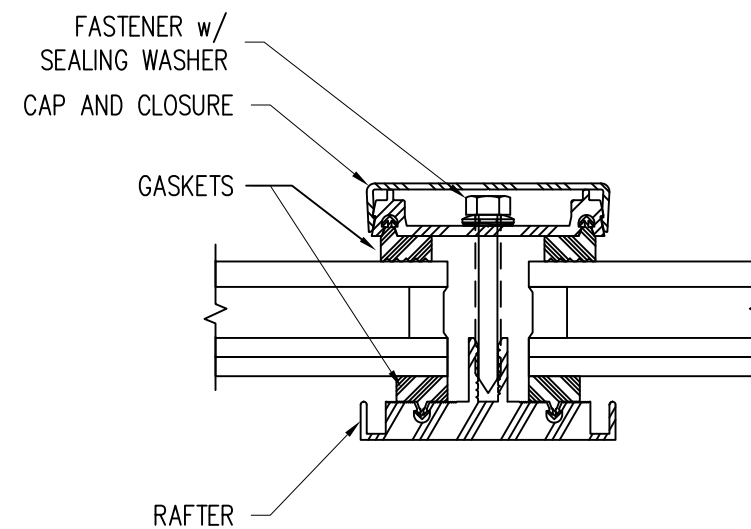

4
2 RAFTER SECTION
SCALE: 6" = 1'

GENERAL CURB/NAILER NOTE: CURBS/NAILERS SHOWN ARE GENERIC. DESIGN AND FABRICATION OF CURBS/NAILERS IS NOT THE RESPONSIBILITY OF WASCO PRODUCTS. THEY MUST BE ADEQUATE TO RESIST ALL VERTICAL AND HORIZONTAL FORCES THAT MAY BE IMPOSED ON THEM BY THE SKYLIGHT SYSTEM.

CLASSIC PYRAMID/FPA/NON-IMPACT/14417.1

CUSTOMER
INITIAL

Wasco Part of
VELUX Commercial

VELUX Wells
85 Spencer Dr, Unit A
Wells, ME 04090
1-800-88-VELUX
veluxusa.com

ORDER#:

INQ#

REV
0

SHEET
2 OF 2